



notes


- The contractor is responsible for checking dimensions, tolerances and references. Any discrepancy to be verified with the Architect before proceeding with the works.
- Where an item is covered by drawings to different scales the larger scale drawing is to be worked to.
- Do not scale drawing. Figured dimensions to be worked to in all cases.

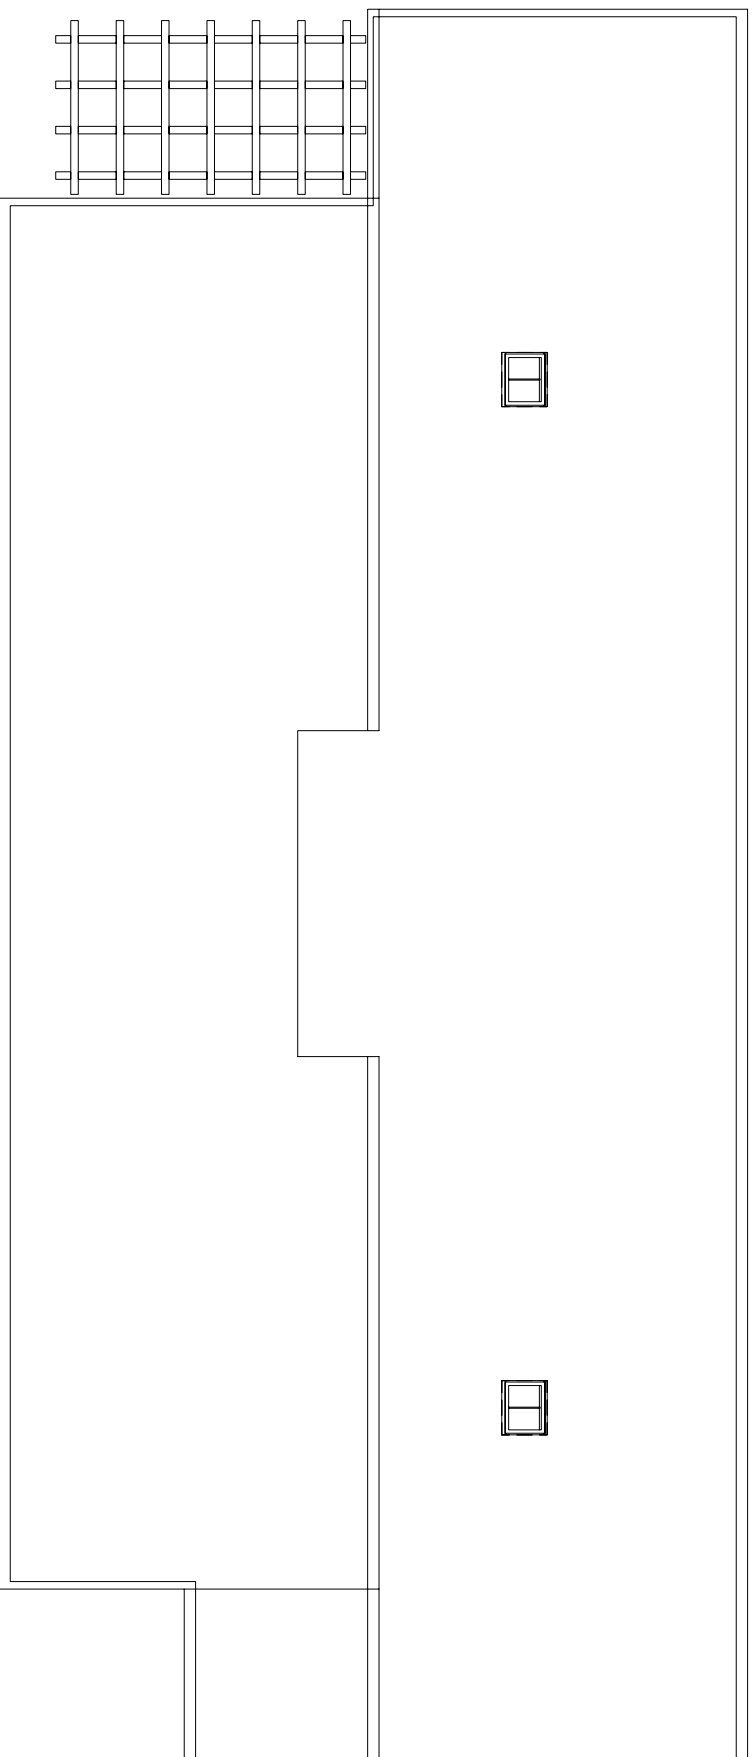

Proposed Roof Plan

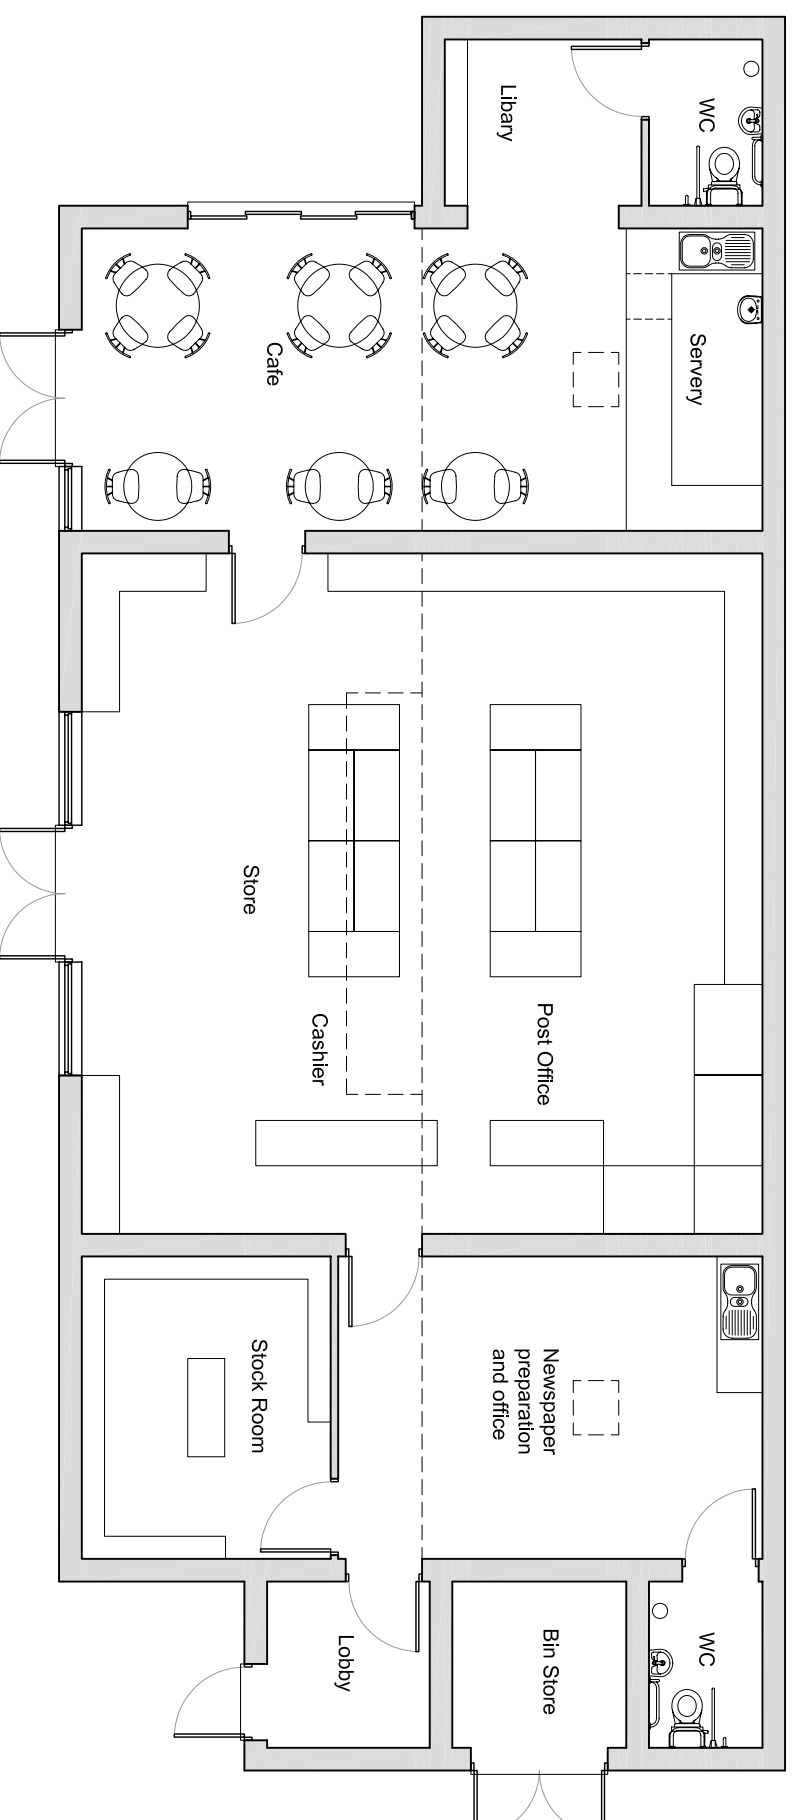

Proposed Floor Plan

 

REVISIONS

		Job	Sherington Village Store and Cafe
architects Warm Bank House, Shington Milton Keynes, MK6 3AQ t 01908 609044 e studio@cunearchitects.com		Drawing	Proposed Floor Plan
		Scale	1:100 @ A3
		Date	November '09
		Drawing No.	A0197-012
		Revision	-