



notes


- The contractor is responsible for checking dimensions, tolerances and references. Any discrepancy to be verified with the Architect before proceeding with the works.
- Where an item is covered by drawings to different scales the larger scale drawing is to be worked to.
- Do not scale drawing. Figured dimensions to be worked to in all cases.

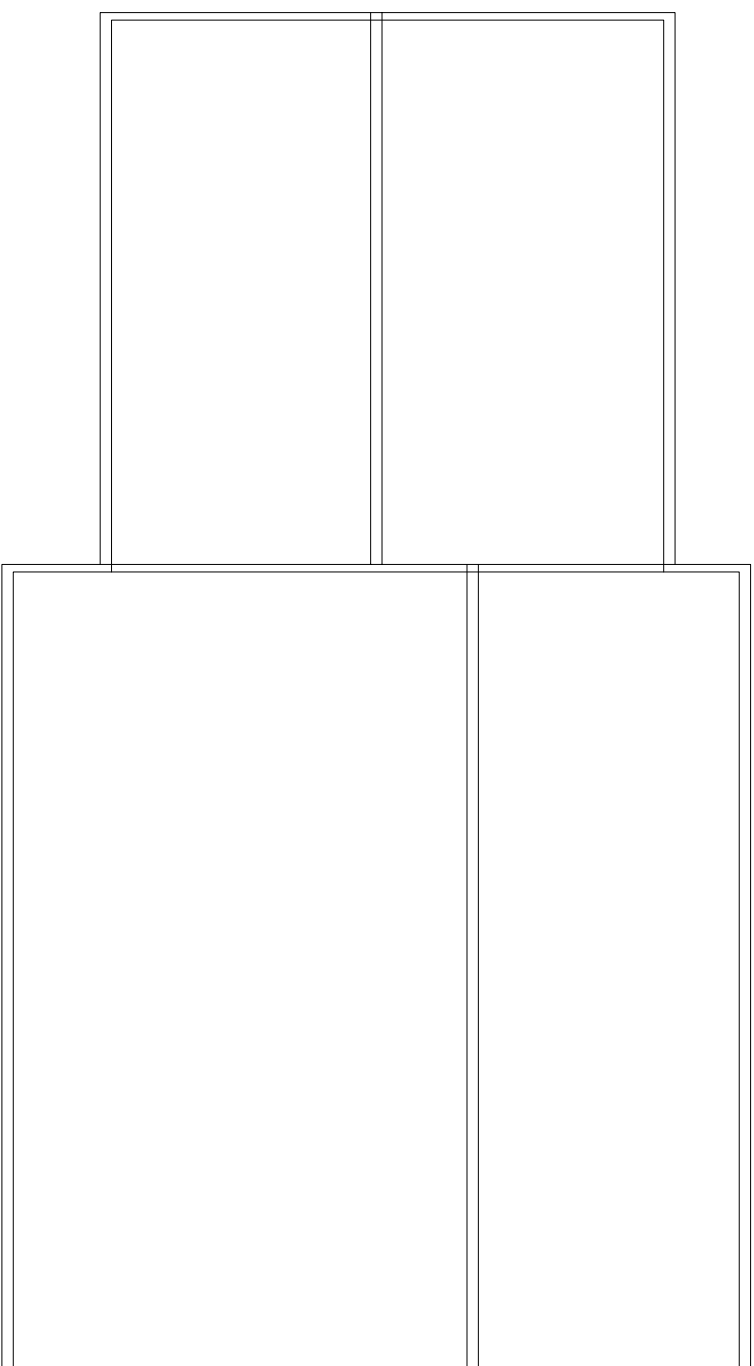

Proposed Roof Plan

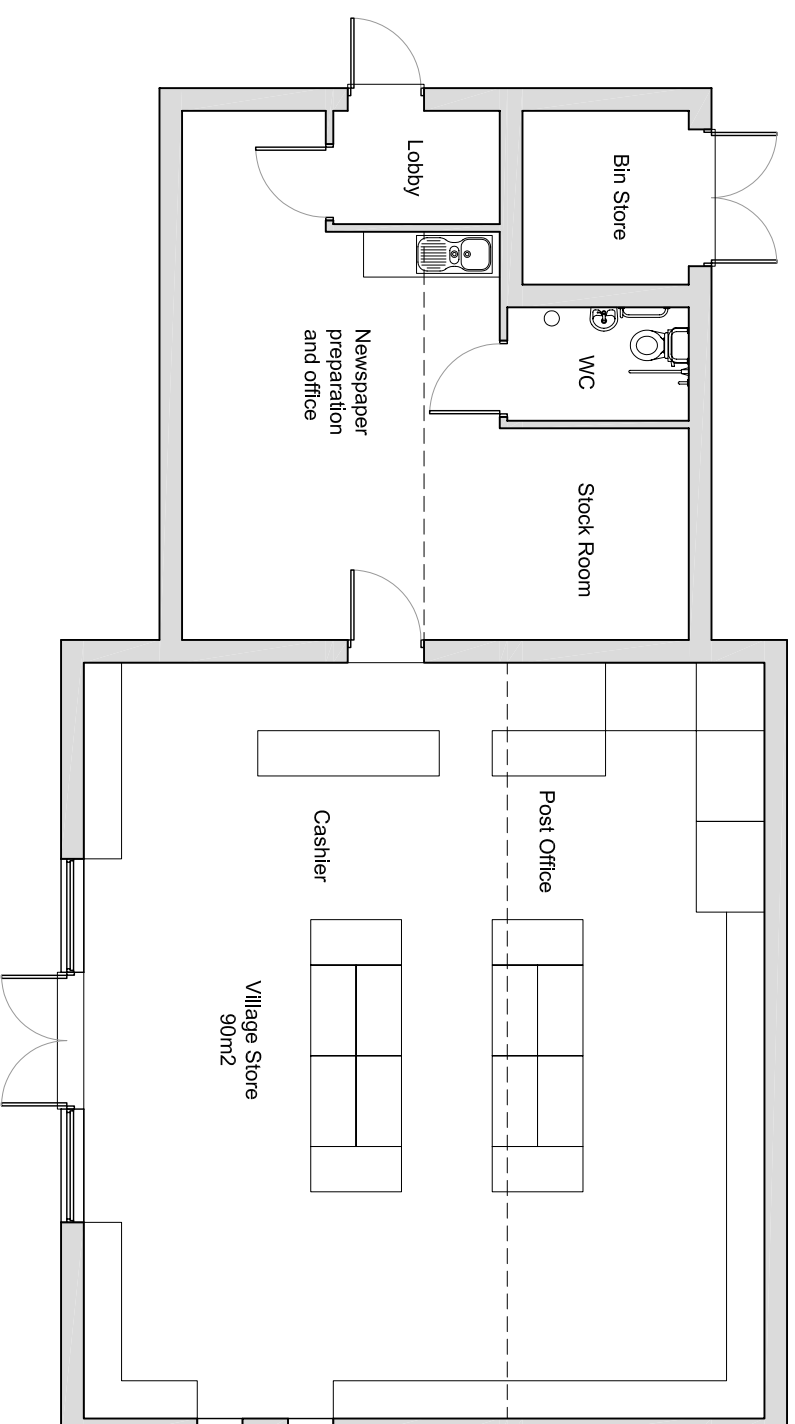

Proposed Floor Plan

 

REVISIONS

<p>Cune architects</p> <p>Warren Bank House, Stimpson Milton Keynes, MK9 3AQ t: 01908 609096 e: studio@cunearchitects.com</p>		Job Sherington Village Store
Drawing Proposed Floor Plan	Scale 1:100 @ A3	Drawing No. A0197-015
Date March '10	Revision -	