



notes



- The contractor is responsible for checking dimensions, tolerances and references. Any discrepancy to be verified with the Architect before proceeding with the works.
- Where an item is covered by drawings to different scales the larger scale drawing is to be worked to.
- Do not scale drawing. Figured dimensions to be worked to in all cases.

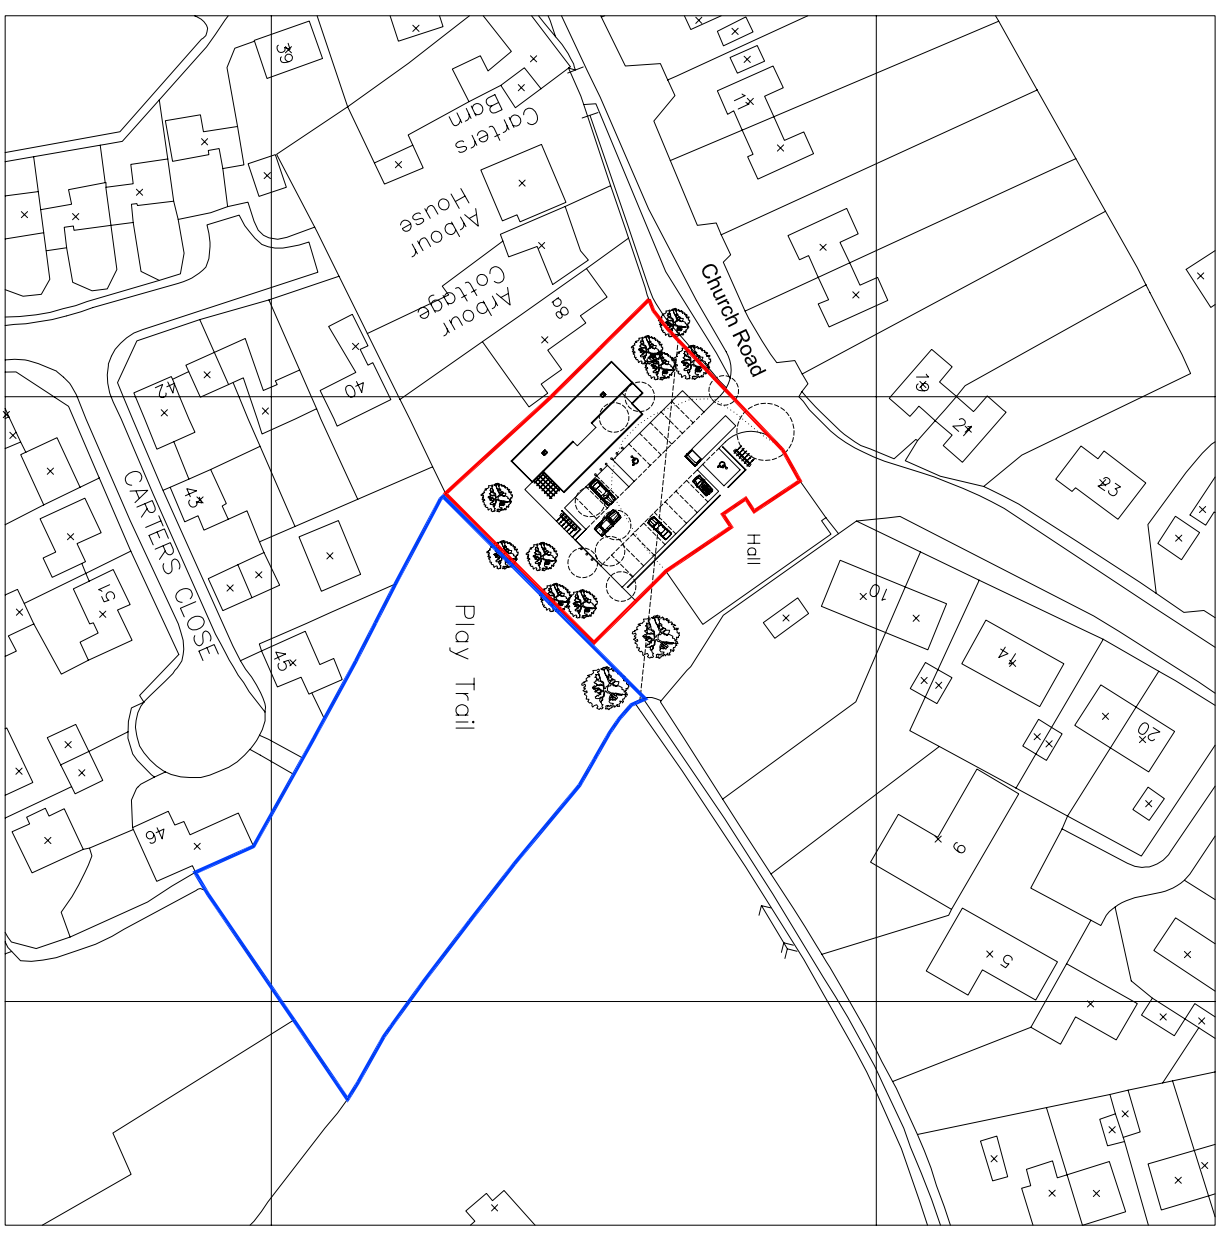

Location Plan

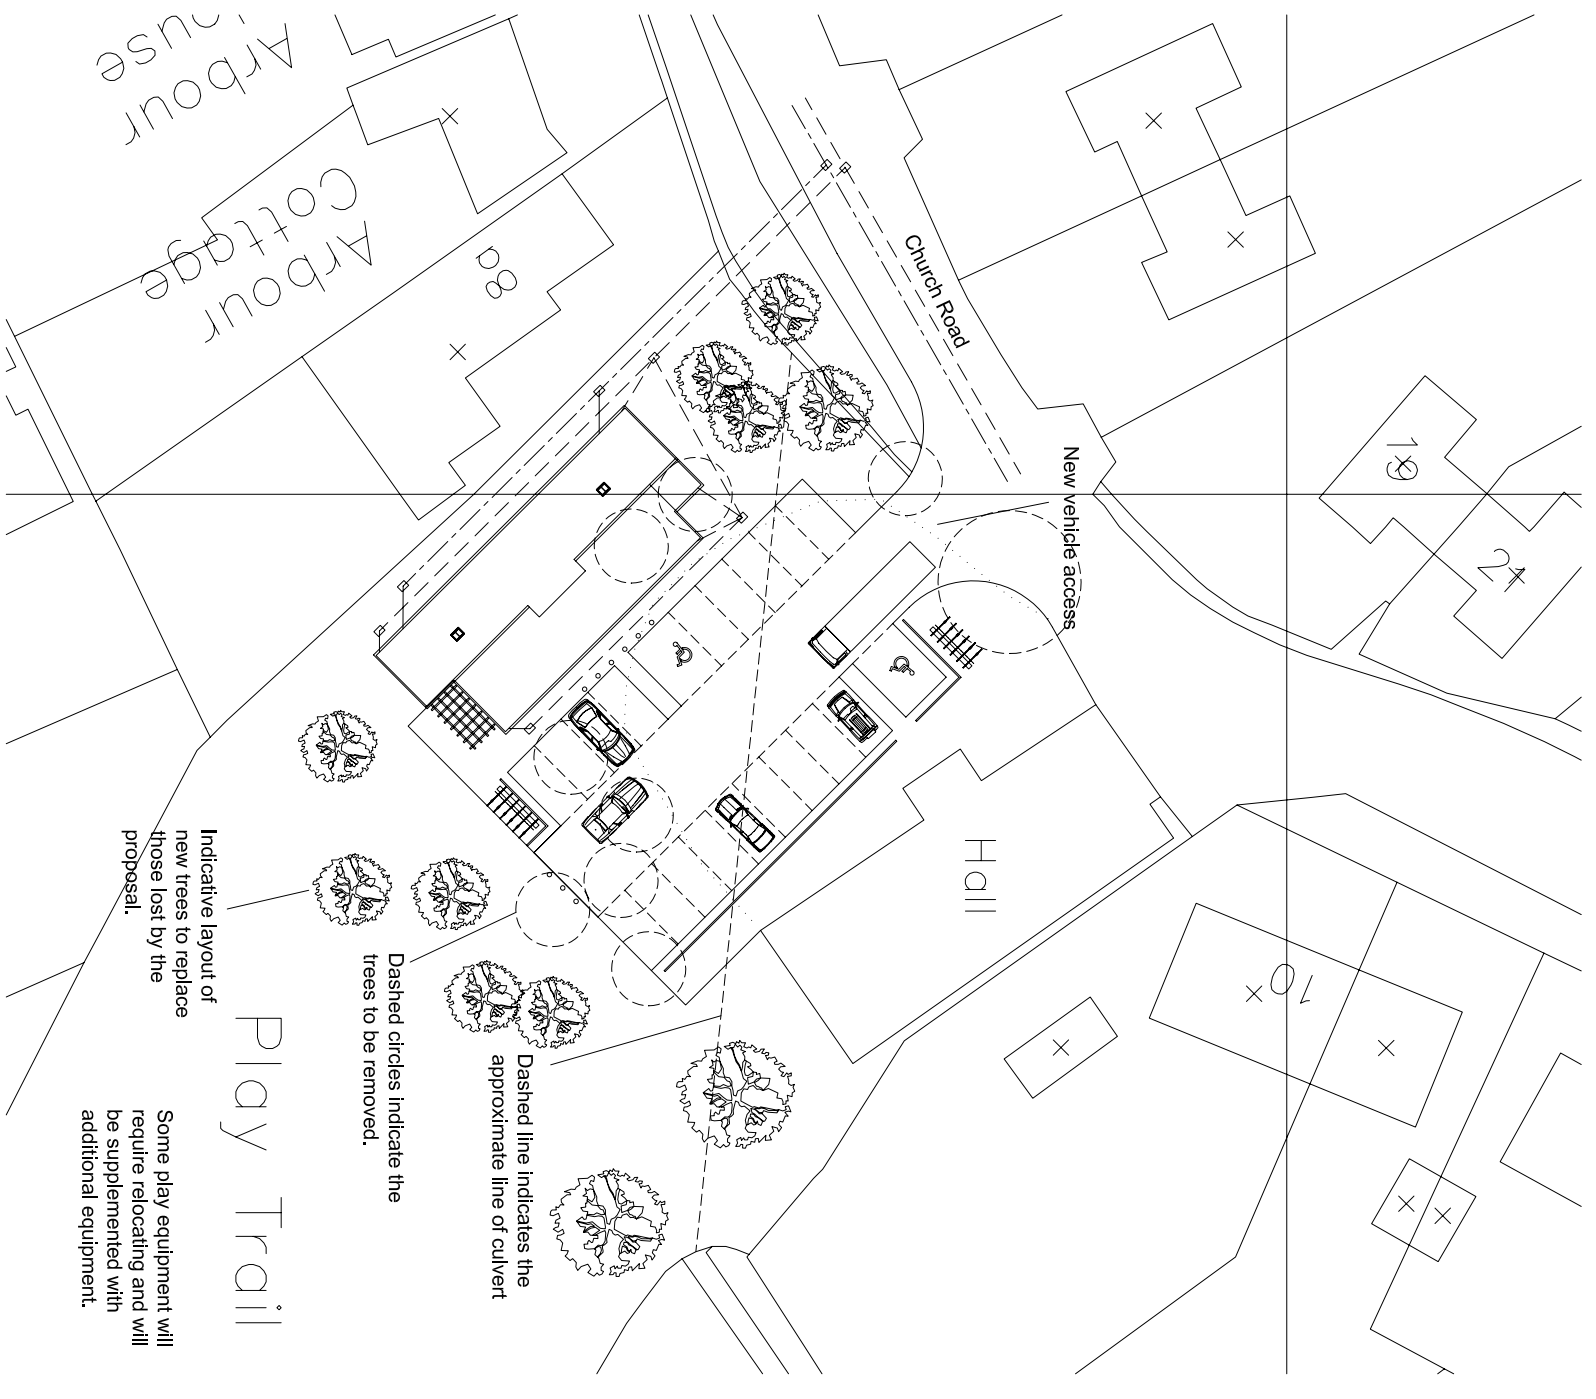

Block Plan

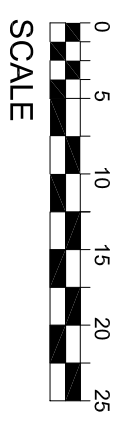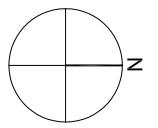

REVISIONS

<p>Cune architects</p> <p>Warm Bank House, Stimpson Millon Keynes, MK6 3AQ t 01298 660926 e studio@cunearchitects.com</p>		<p>Job: Sherington Village Store and Cafe</p> <p>Drawing: Location and Block Plan</p> <p>Scale: 1:1250 and 500 @ A3</p> <p>Date: December '09</p> <p>Drawing No: A0197-011</p> <p>Revision: -</p>
--	--	---