



notes

- The contractor is responsible for checking dimensions, tolerances and references. Any discrepancy to be verified with the Architect before proceeding with the works.
- Where an item is covered by drawings to different scales the larger scale drawing is to be worked to.
- Do not scale drawing. Figured dimensions to be worked to in all cases.

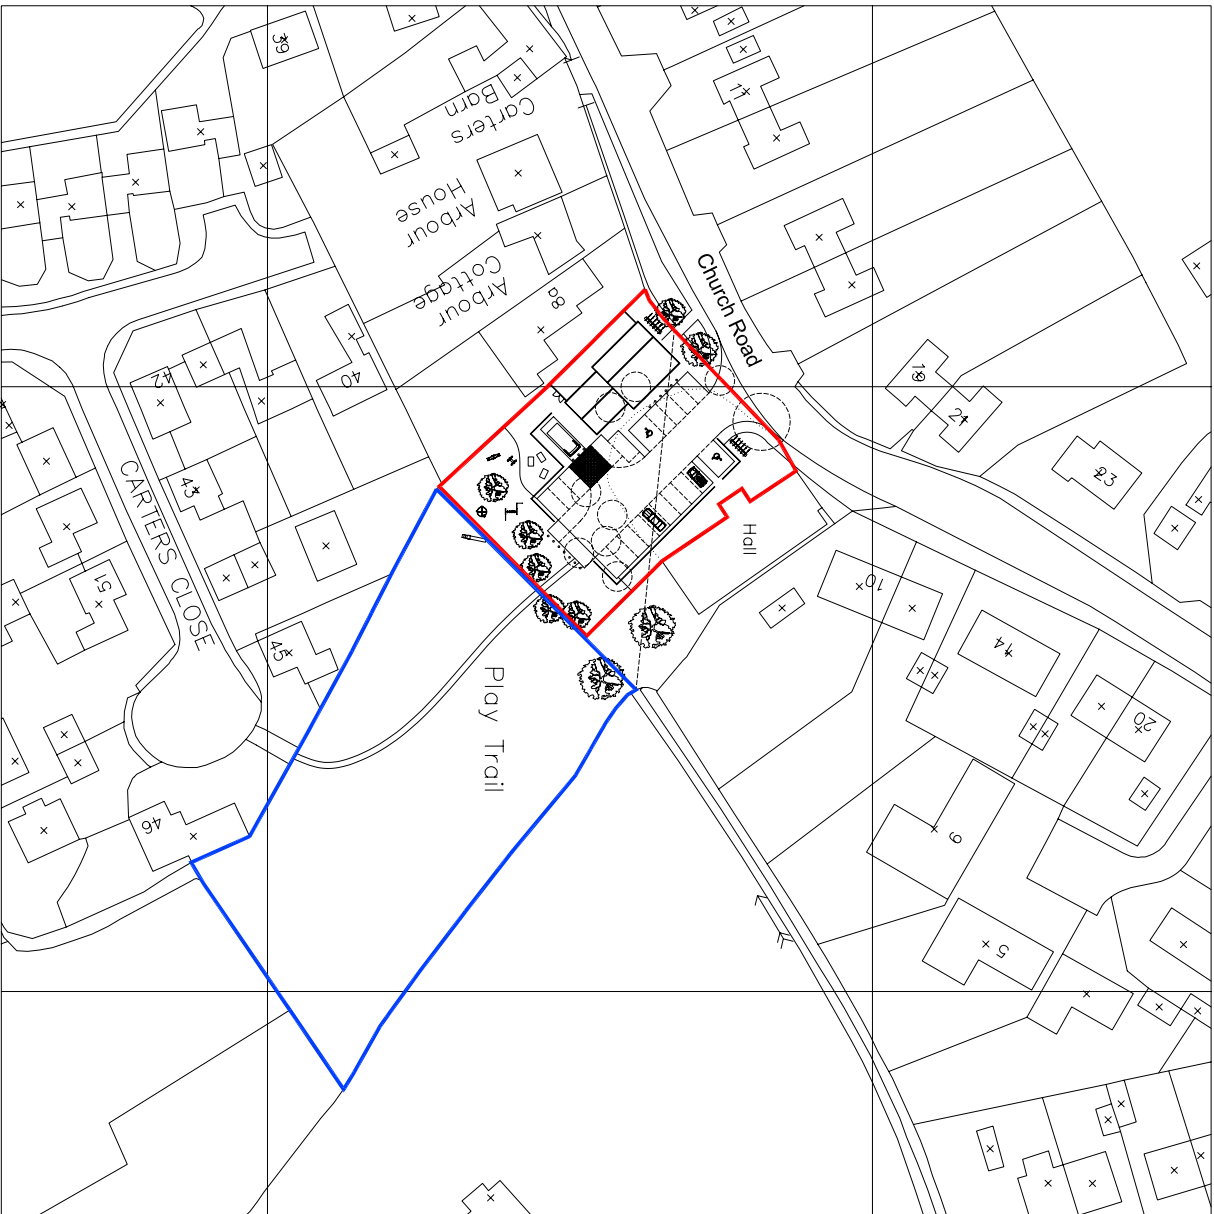

Location Plan

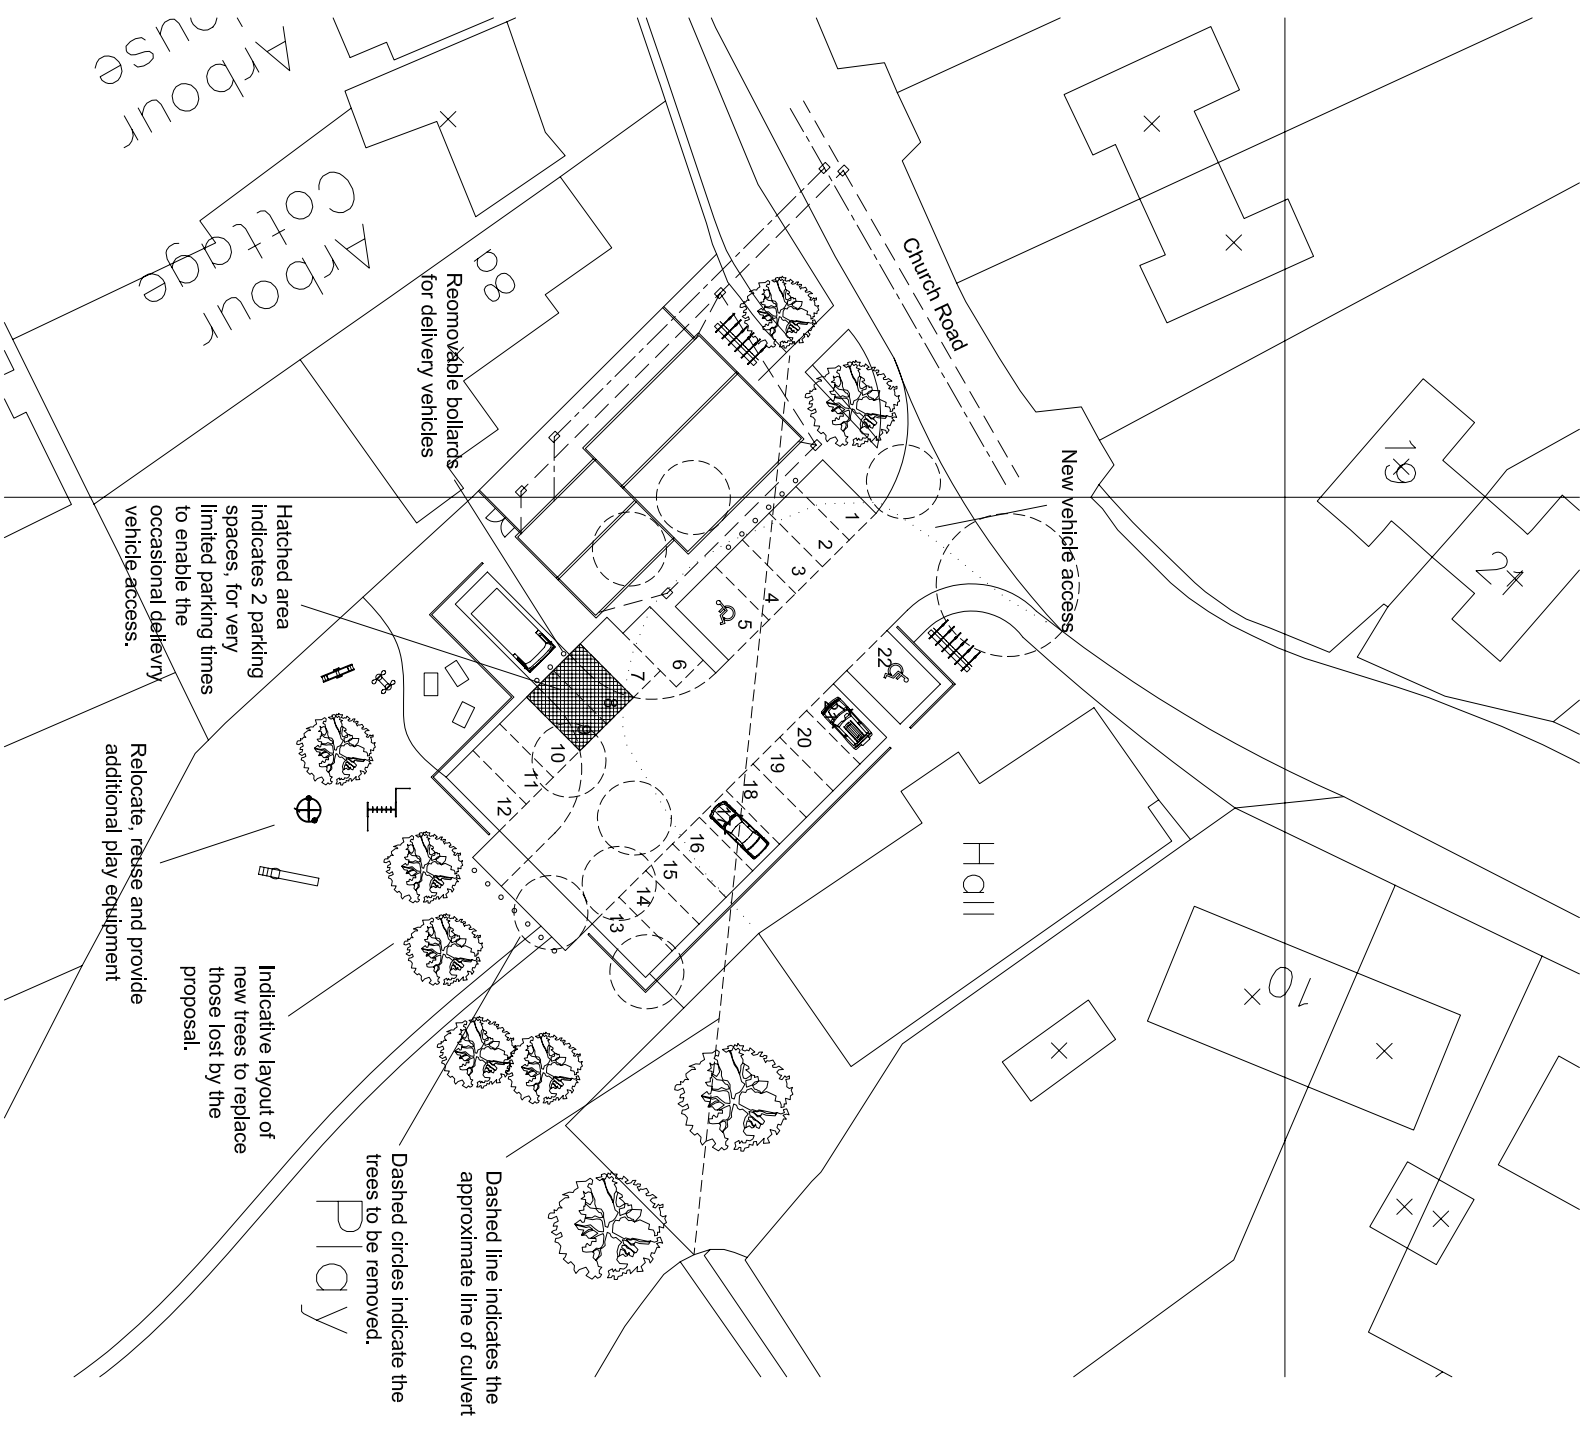

Block Plan

- Hatched area indicates 2 parking spaces, for very limited parking times to enable the occasional delivery vehicle access.
- Relocate, reuse and provide additional play equipment
- Indicative layout of new trees to replace those lost by the proposal.
- Dashed circles indicate the trees to be removed.
- Dashed line indicates the approximate line of culvert

REVISIONS

		Job Sherington Village Store
architects Warm Bank House, Stimpson Milton Keynes, MK9 3AQ t 01908 609096 f 01908 609044 e studio@cunearchitects.com		Drawing Location and Block Plan
Scale	1:1250 and 500 @ A3	
Date	March '10	
Drawing No.	A0197-016	Revision
		-